



REVISION

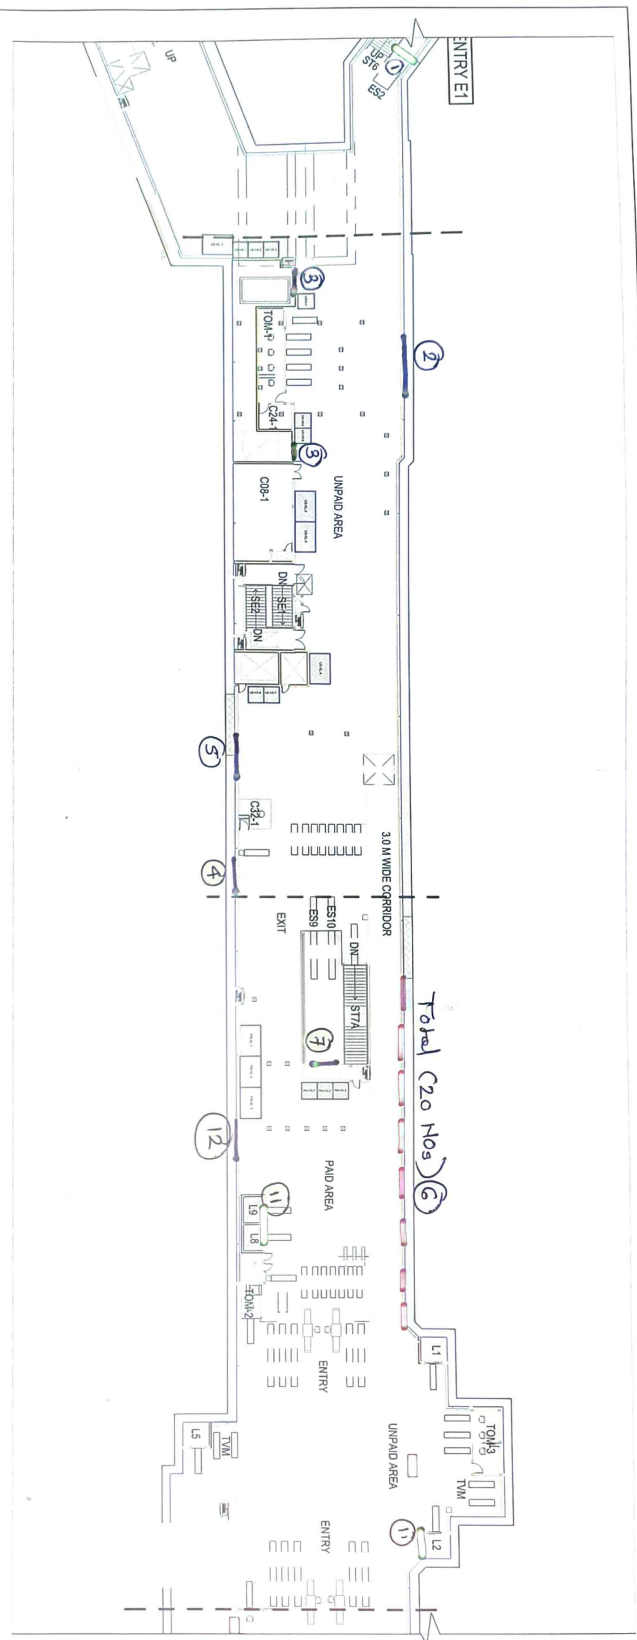

1 HUTATMA CHOWK CONCOURSE LEVEL PLAN - PART A
1:450

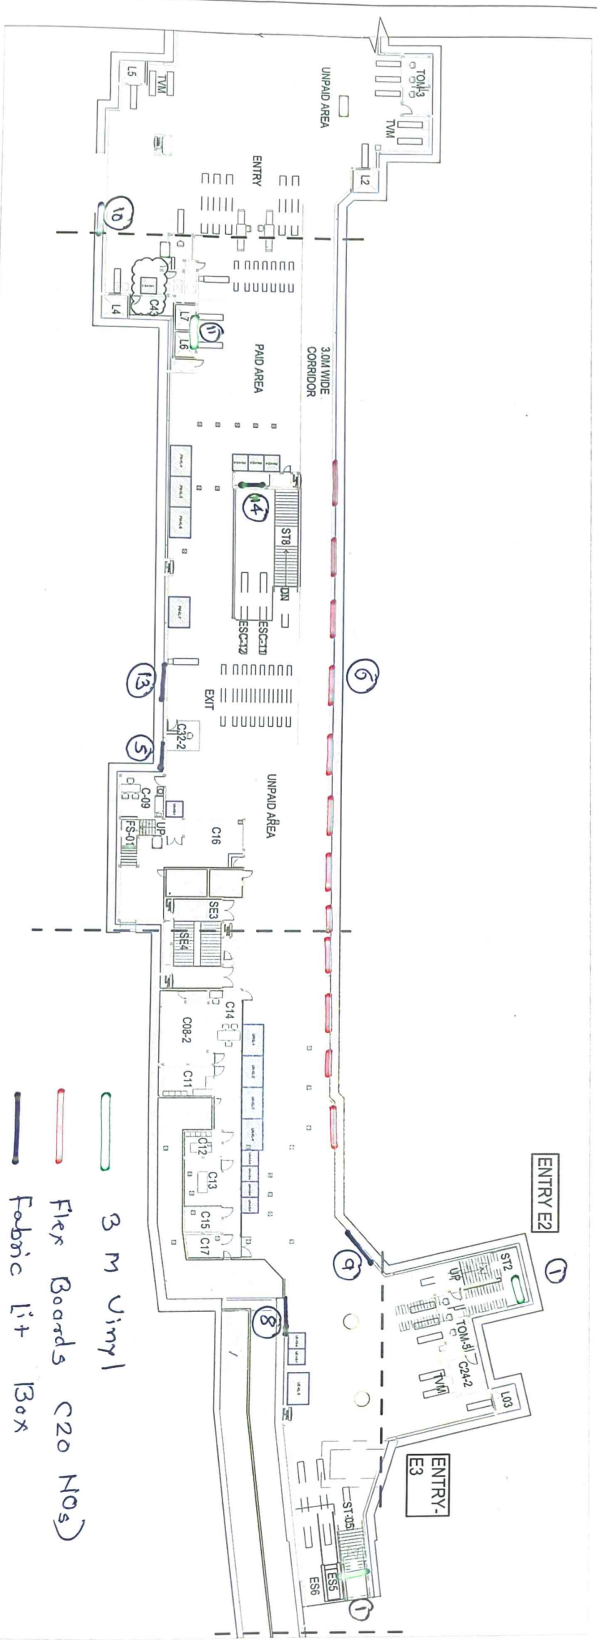

2 HUTATMA CHOWK CONCOURSE LEVEL PLAN - PART B
1:450

CONTRACT DOCUMENT

Non-fare box revenue

CLIENT:
MMRC

- GENERAL NOTES:
1. ALL DRAWINGS AND DIMENSIONS ARE TO BE CHECKED AND
 2. ALL DIMENSIONS SHALL BE BROUGHT IN TO NOTICE
 3. DO NOT SCALE THE DRAWING, WRITE DIMENSION TO BE
 4. NOTE THAT THIS IS A TENDER DESIGN DRAWING, ALL DESIGN
 5. ALL CHANGES TO BE RECESSED AND ISSUED BELOW THE
 6. ALL CHANGES TO BE RECESSED AND ISSUED BELOW THE
 7. ALL SUBSURFACE FINISHES AND LAYERS TO BE GIVEN BY

REVISION NOTES:

R0

LEGEND:

- ☐ Retail Kiosk (2000MM X 2000MM)
- ☐ Retail Kiosk (1500MM X 1500MM)

REFERENCE DRAWINGS

KEY PLAN



studio POD
DESIGN PVT. LTD.
701, 7TH FLOOR, ORACLE POINT,
BANDRA (W), MUMBAI-400050

ZONE: HUTATMA CHOWK CONCOURSE LVL
DRAWING TITLE:
RETAIL LAYOUT

DATE: 22.11.2023
SCALE: AS SPECIFIED
DRAWN BY: VARASHRI BOLLAR
CHECKED BY: RAHUL DALAL
APPROVED BY: RAHUL DALAL

DRAWING NUMBER:
HUTATMA-CCC-0101